


klapy TC-4N dwuskrzydłowe
jednosegmentowe:

	Bko	x	Lko
TC-4N-10	1000	x	1005
TC-4N-12	1250	x	1005
TC-4N-15	1500	x	1005
TC-4N-17	1750	x	1005
TC-4N-20	2000	x	1005
TC-4N-22	2250	x	1005
TC-4N-25	2500	x	1005

UNIMA
tech

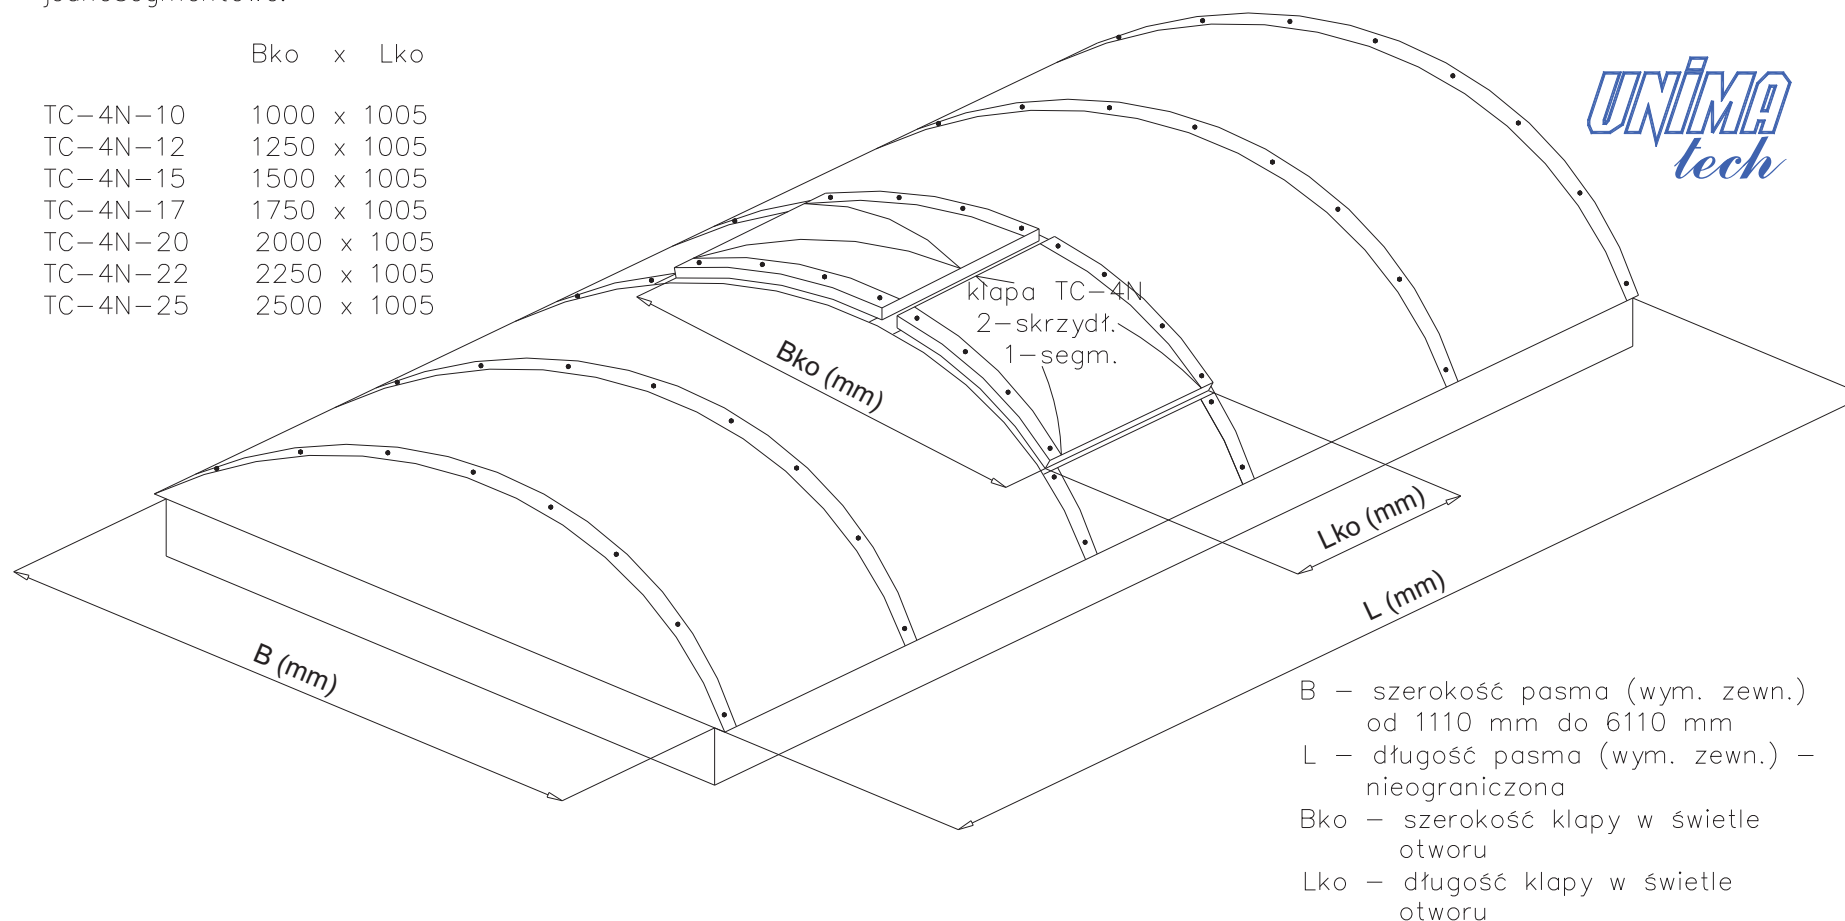

rys. UPI 04-07 – PASMO ŚWIETLNE ŁUKOWE Z KLAPĄ DWUSKRZYDŁOWĄ JEDNOSEGMENTOWĄ TC-4N